

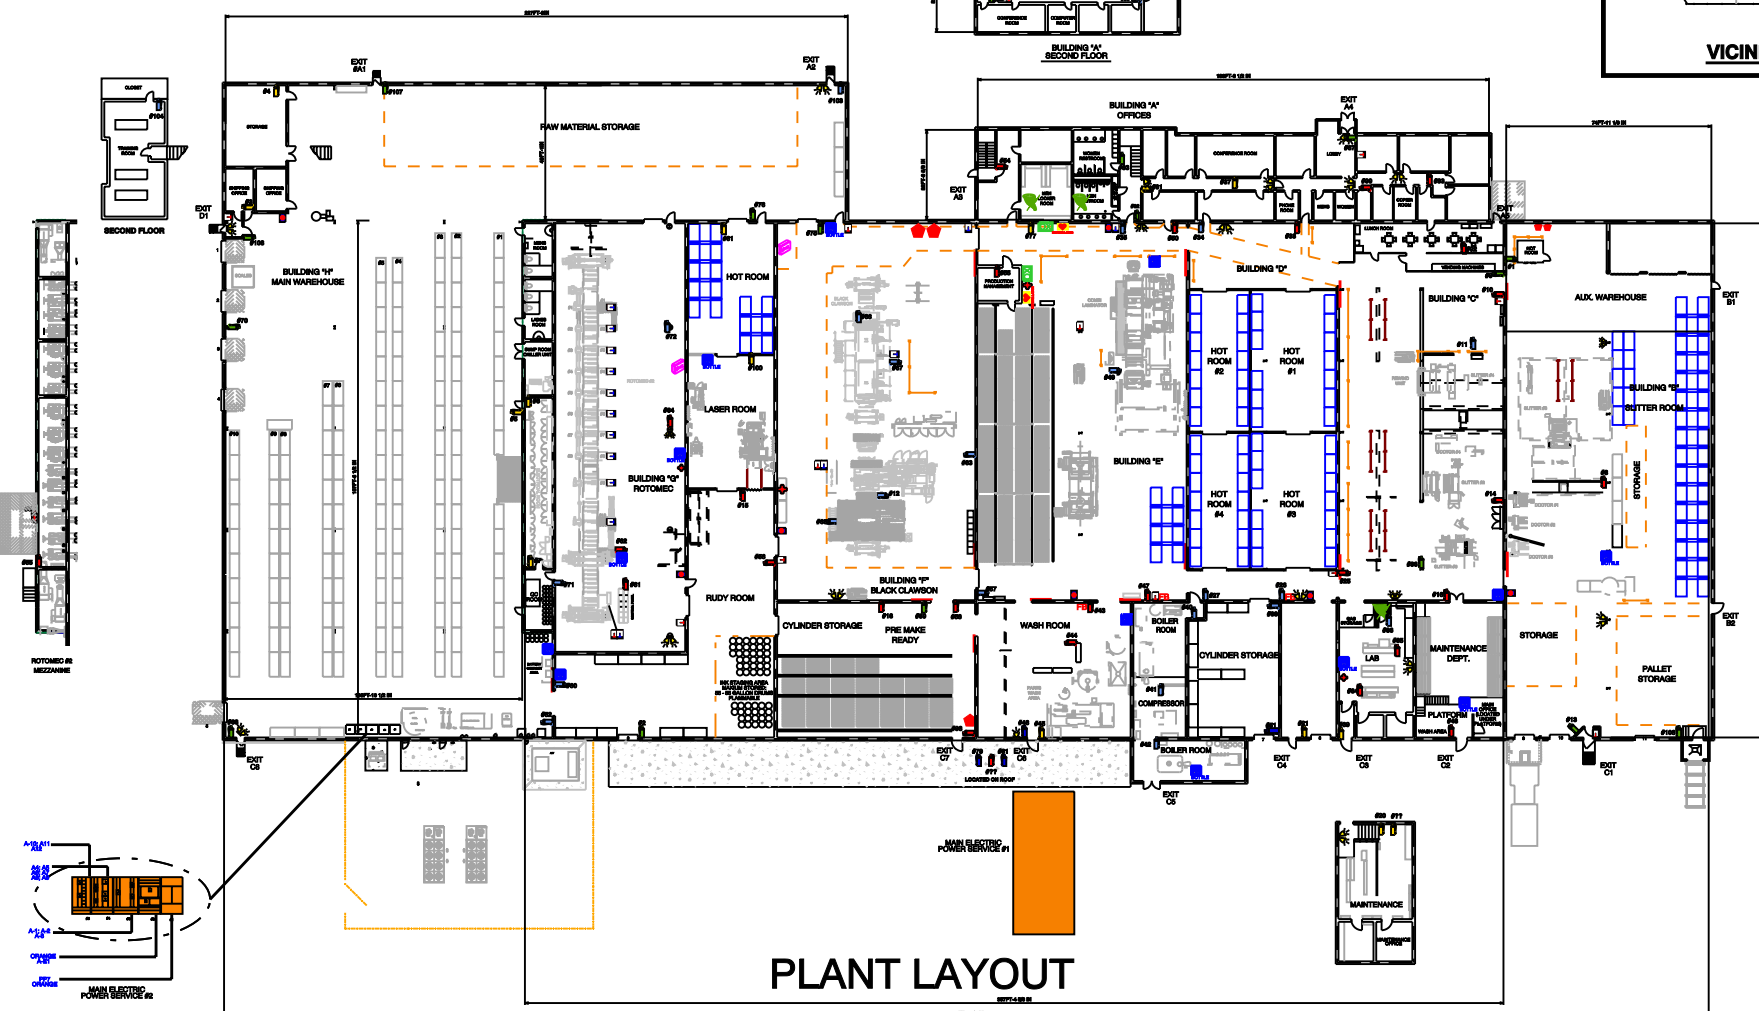


YOUR COMPANY LOGO HERE

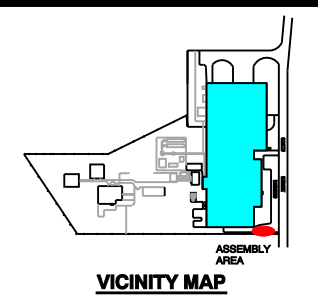

PLANT LAYOUT

- FIRE EXTINGUISHER CODE:
- ISO - TRASH - WOOD - PAPER
 - CARBON DIOXIDE - CHEMICAL & ELECTRICAL
 - HALON - A
 - DRY CHEMICAL - A
 - DRY CHEMICAL - ANSUL PURPLE - CHEMICAL & ELECTRICAL
 - AFFF - TRASH - WOOD - PAPER - CHEMICAL
- FIRE RISER
 - FIRE BLANKET
 - FIRE PULL
 - CO² RELEASE
 - EMERGENCY ALERT
 - EMERGENCY OXYGEN
 - DEBRILLATOR
 - EMERGENCY LIGHTS
 - ◆ FIRST AID KIT
 - ◆ SPILL KIT
 - EYE WASH STATION
 - EYE WASH & SHOWER
 - EMERGENCY SHOWER
 - SEVERE WEATHER SHELTER
 - FIRE DOORS

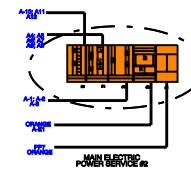

LAST REVISION BY JULY 01, 2010

CREATED BY PAD ENVIRONMENTAL SERV. 012989-1194